




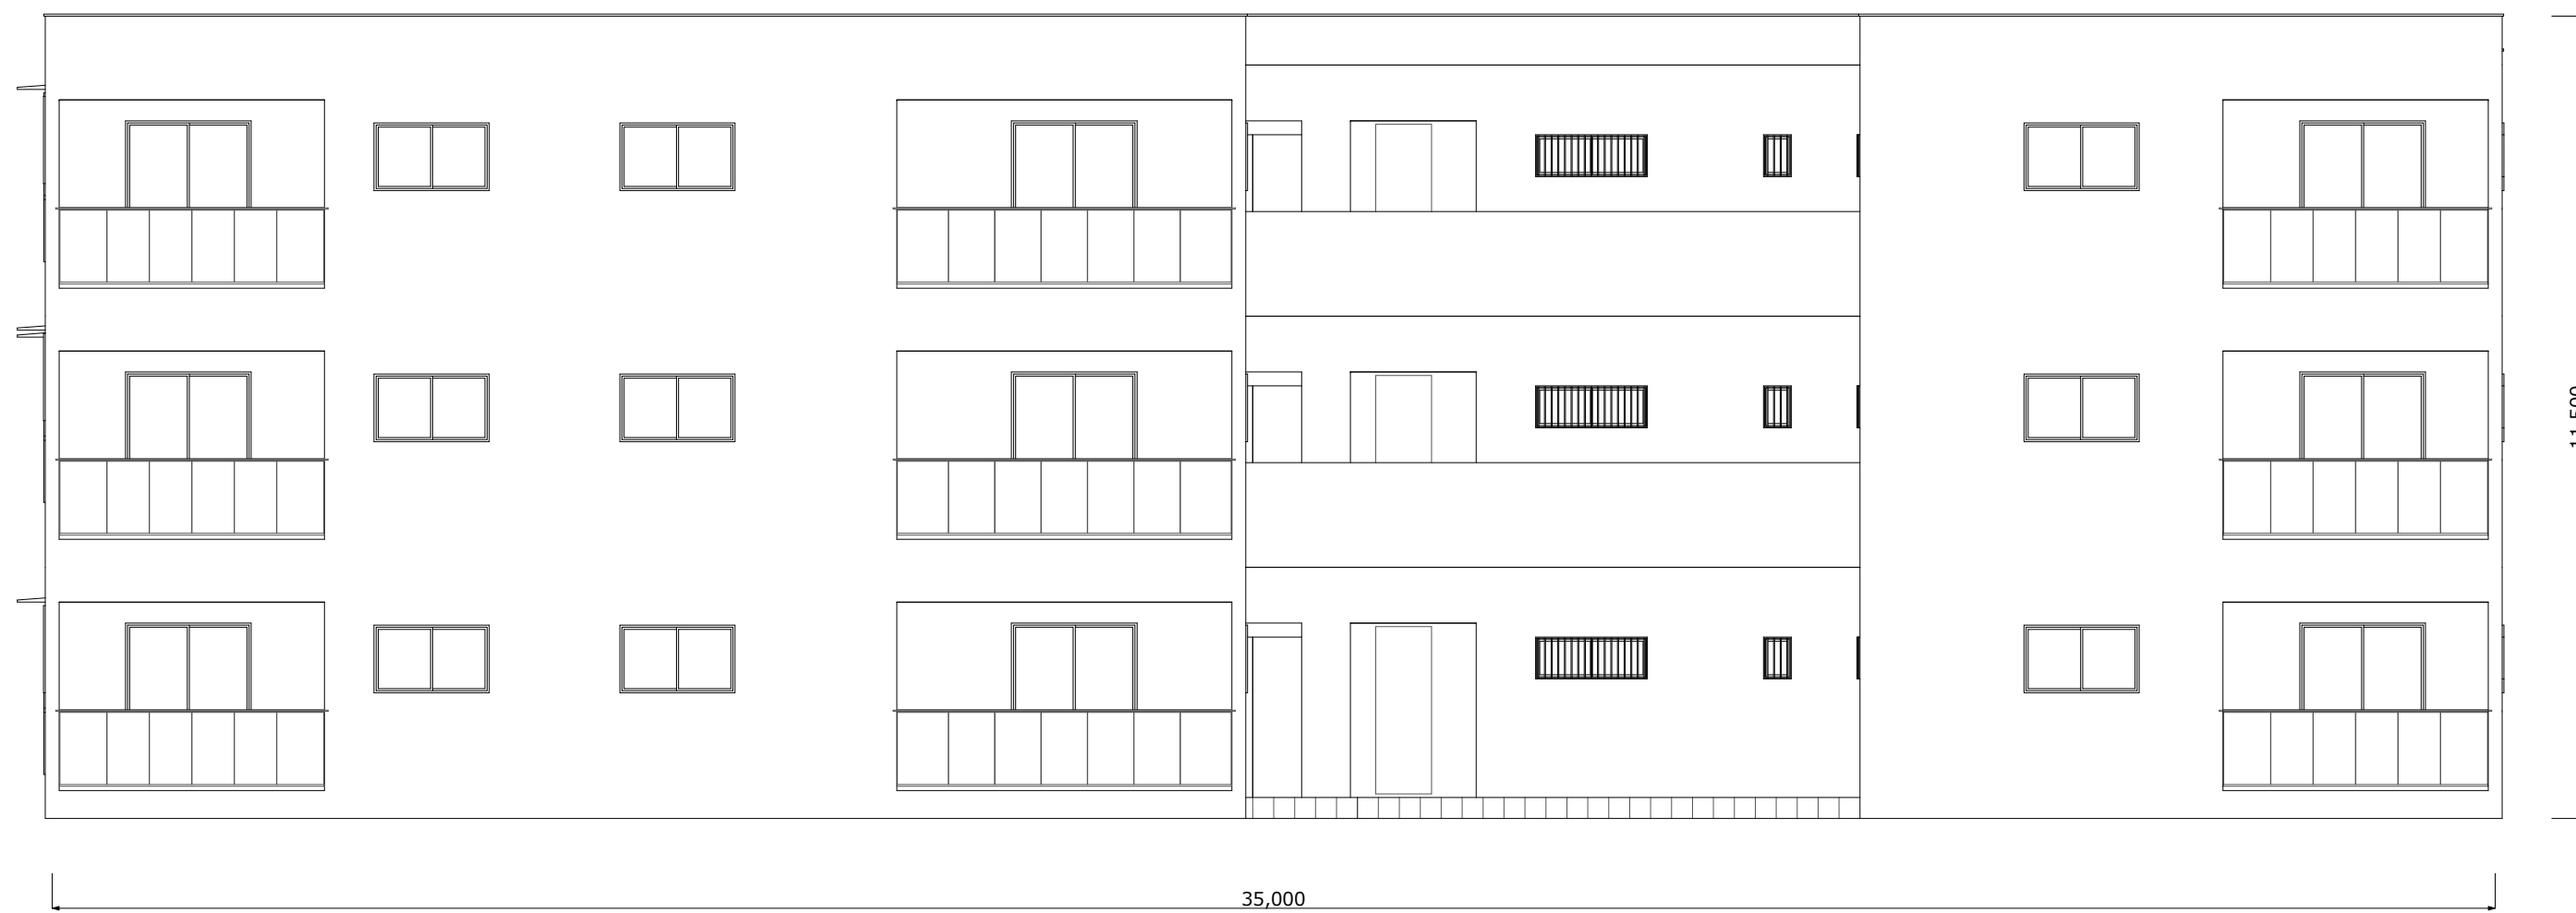

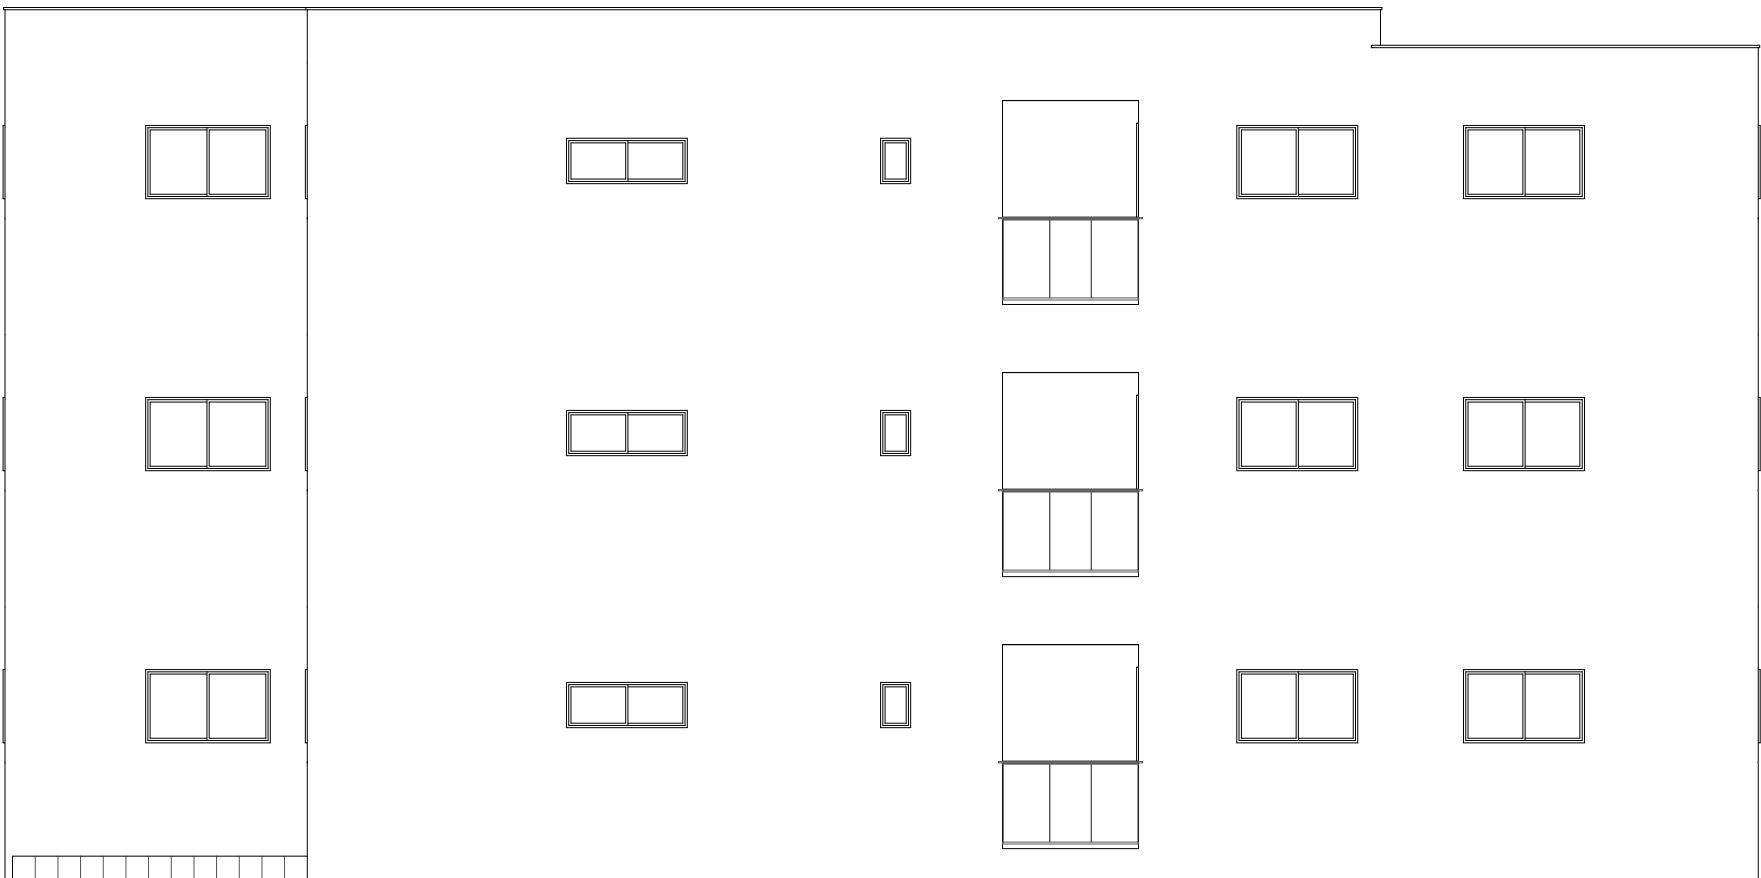

東側立面图 S:1/100

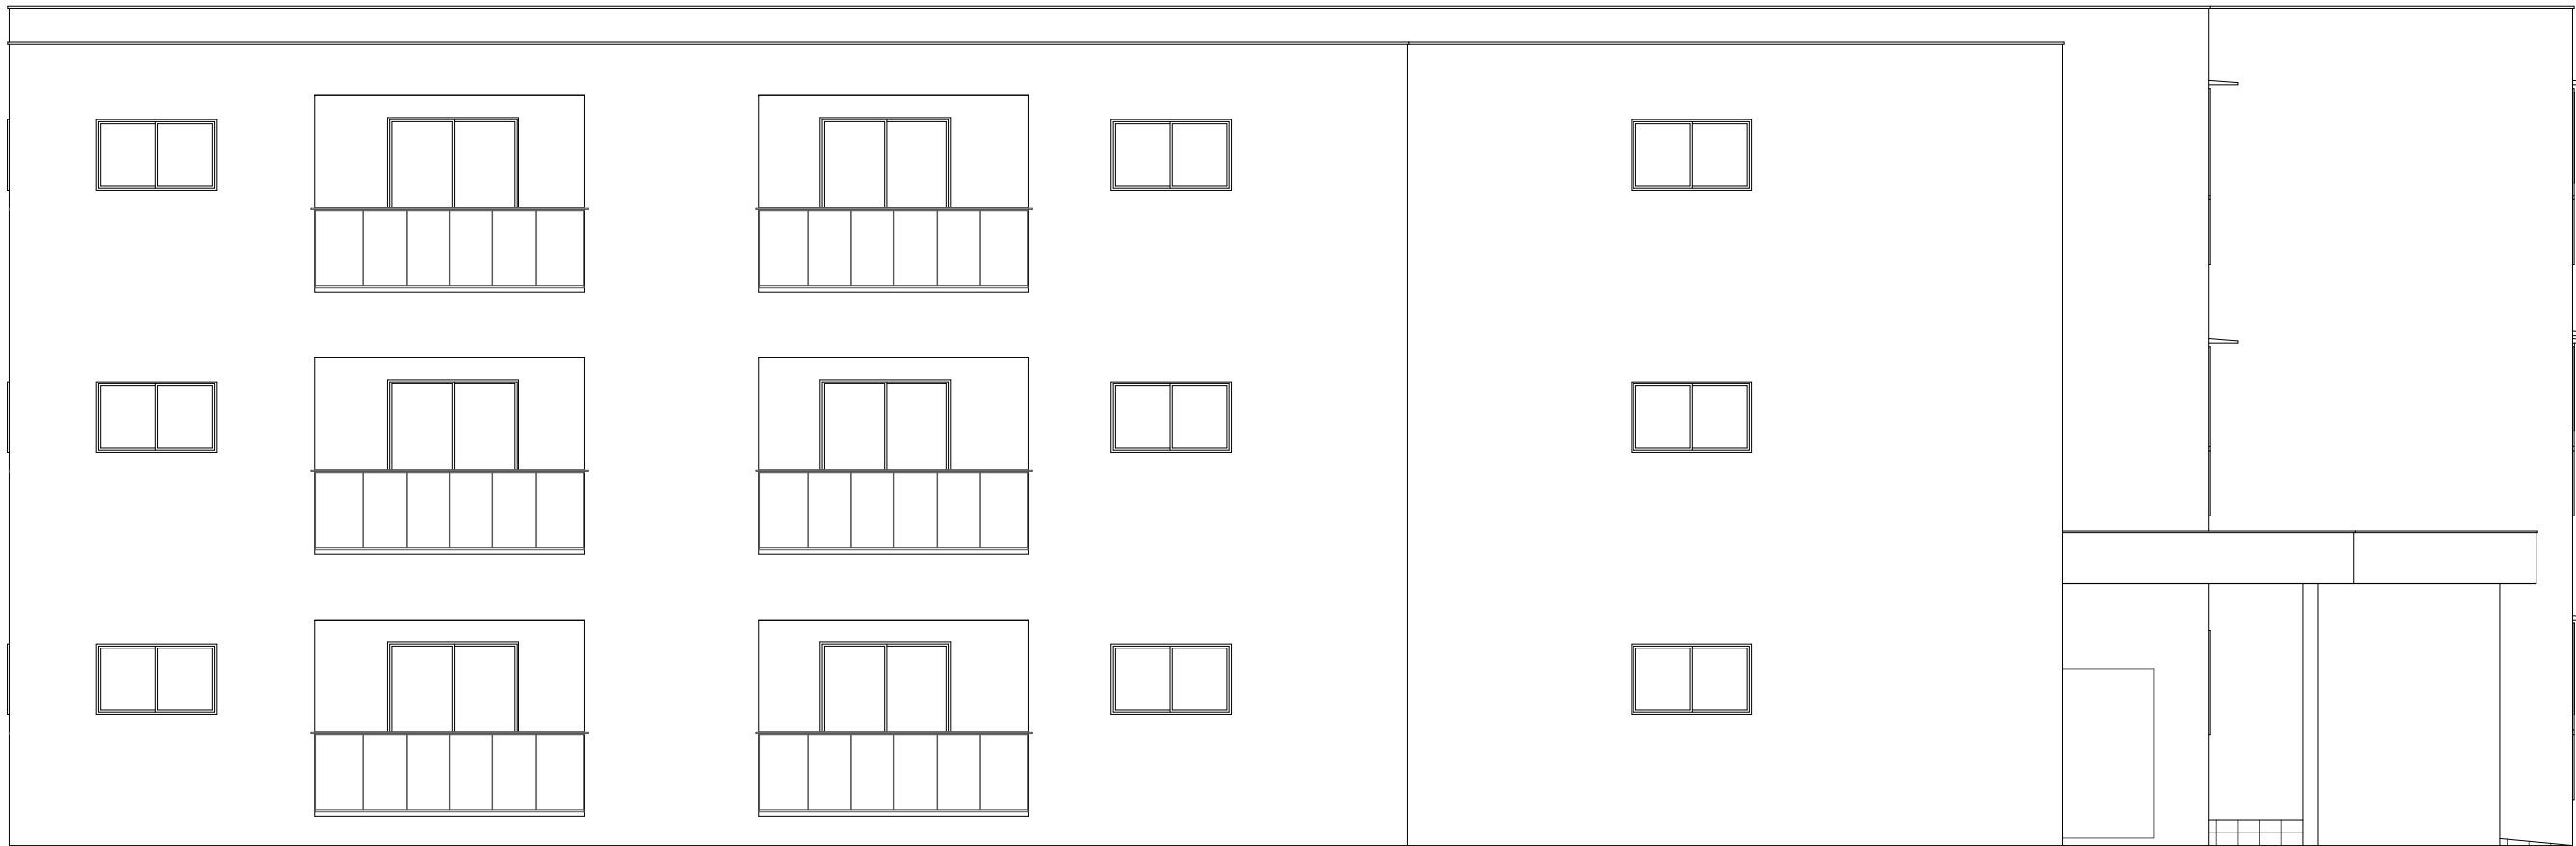

北側立面图 S:1/100
